


線路敷

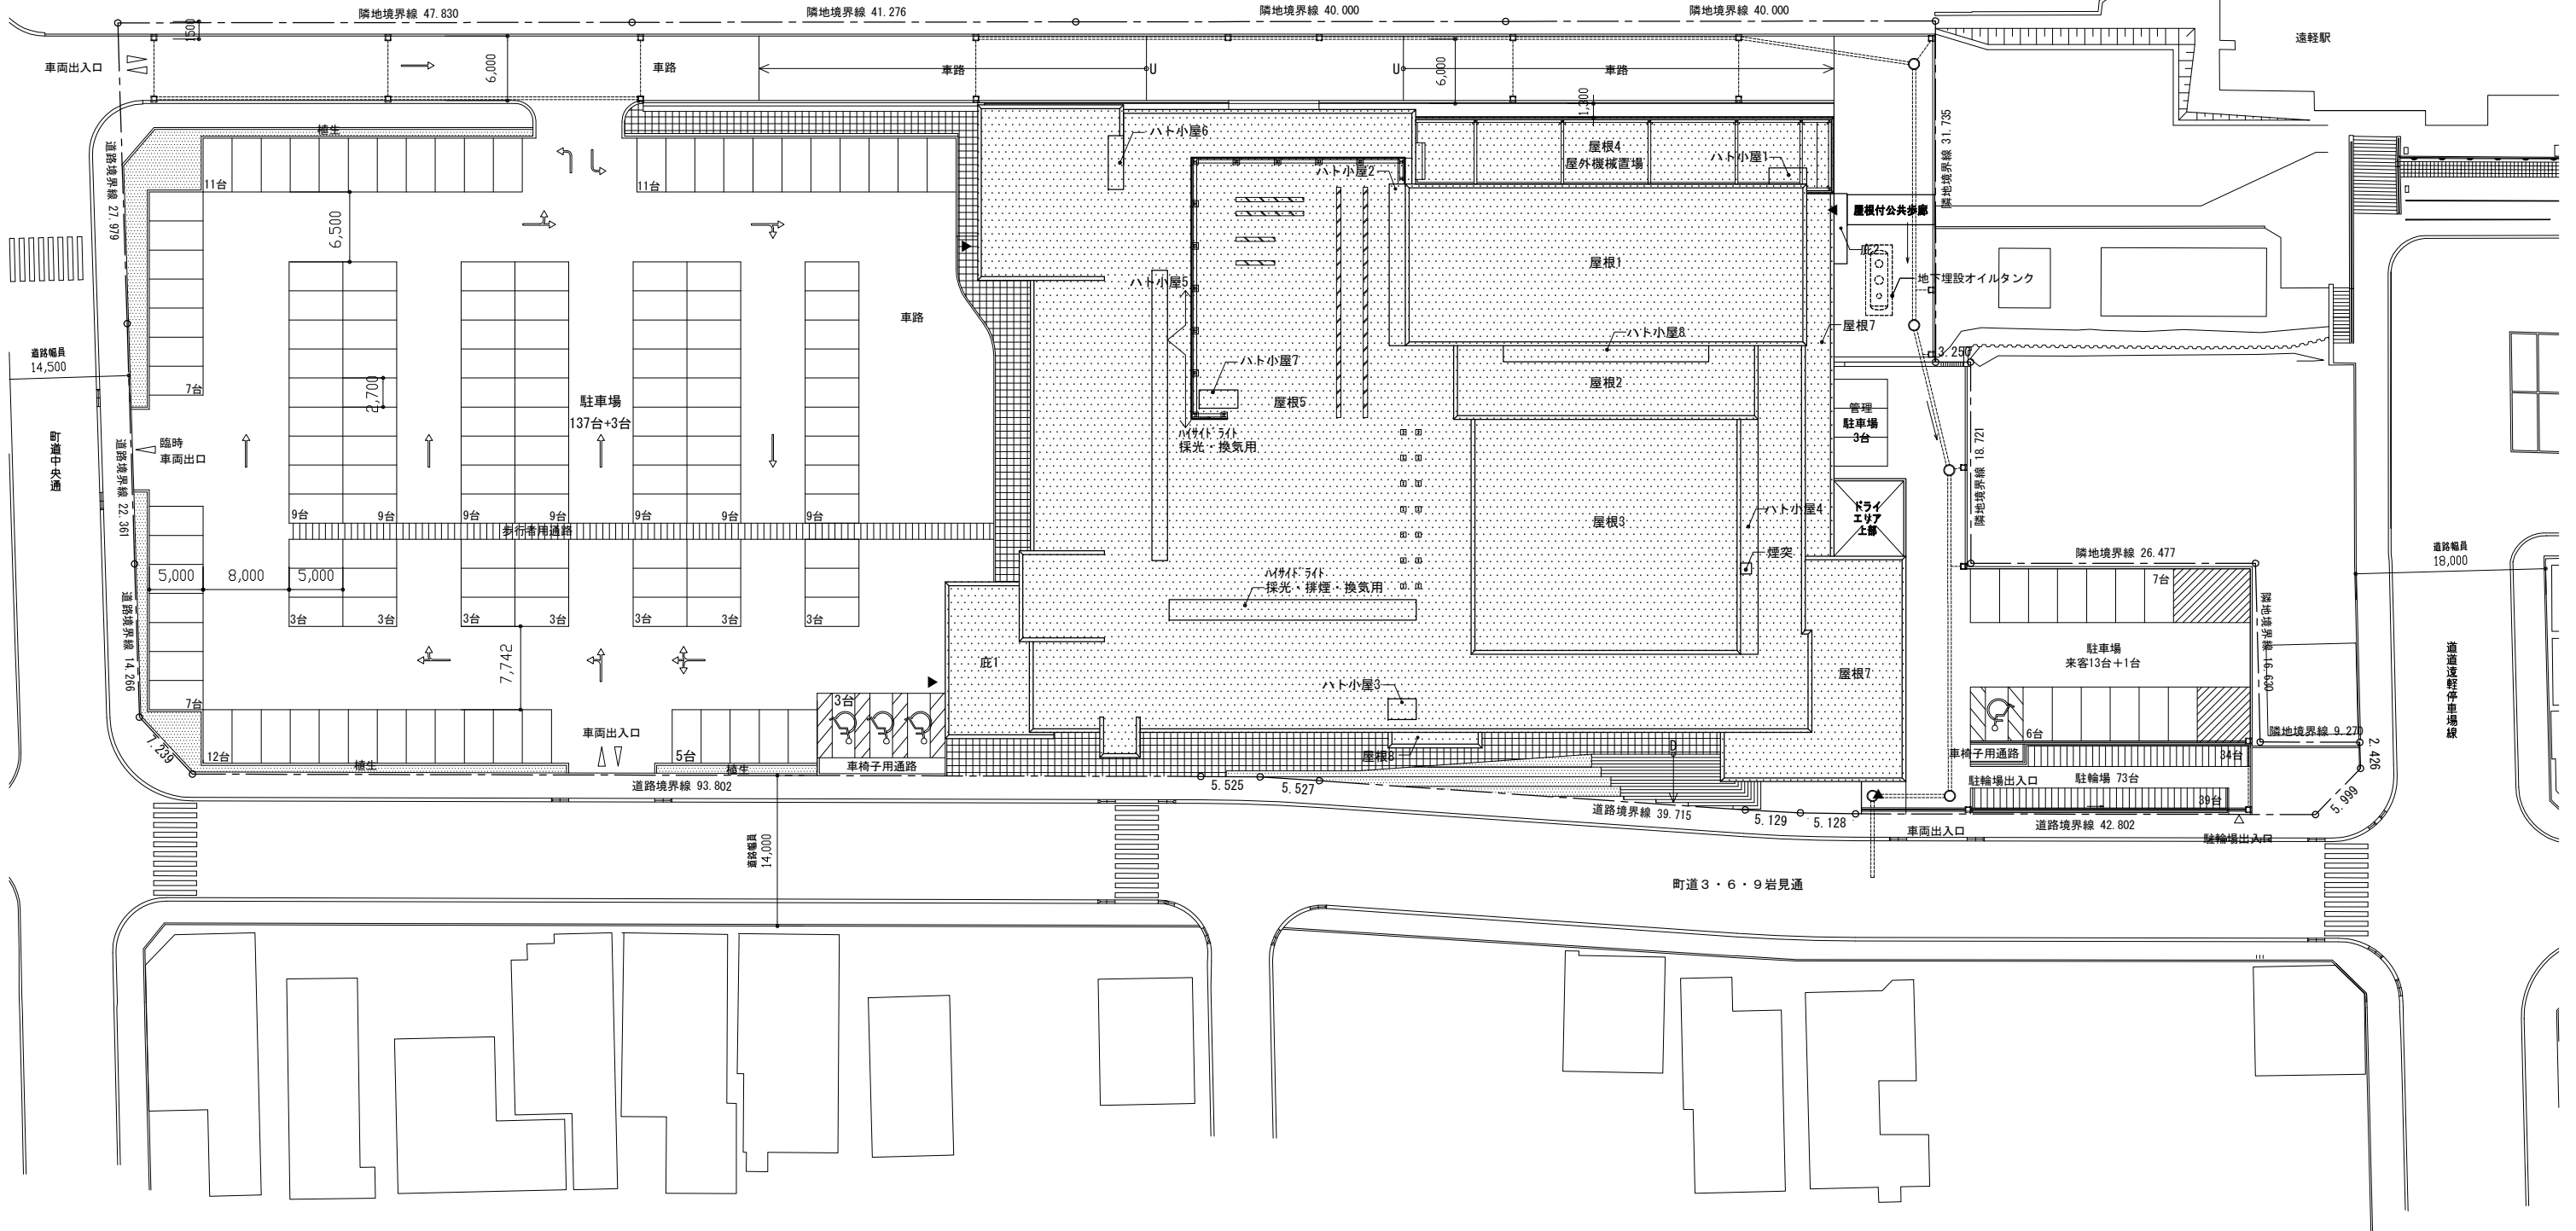

町道3・6・9岩見通

道幅18,000
道幅14,500

道幅18,000

道幅14,500

遠軽駅